

PLOT 538

**vardastudio**  
architects + designers

Andreas Vardas BA(HONS), DIP(ARCH), RIBA Chartered Architect  
tel. 26947266 / 99427634 fax. 26220886 email vardas@spidernet.com.cy

Planning Application  
March 2022


drawn: LP  
check: A Vardas

PLANS

1:100@A3


DWG NO. AP 01

250 5725 150 5725 250

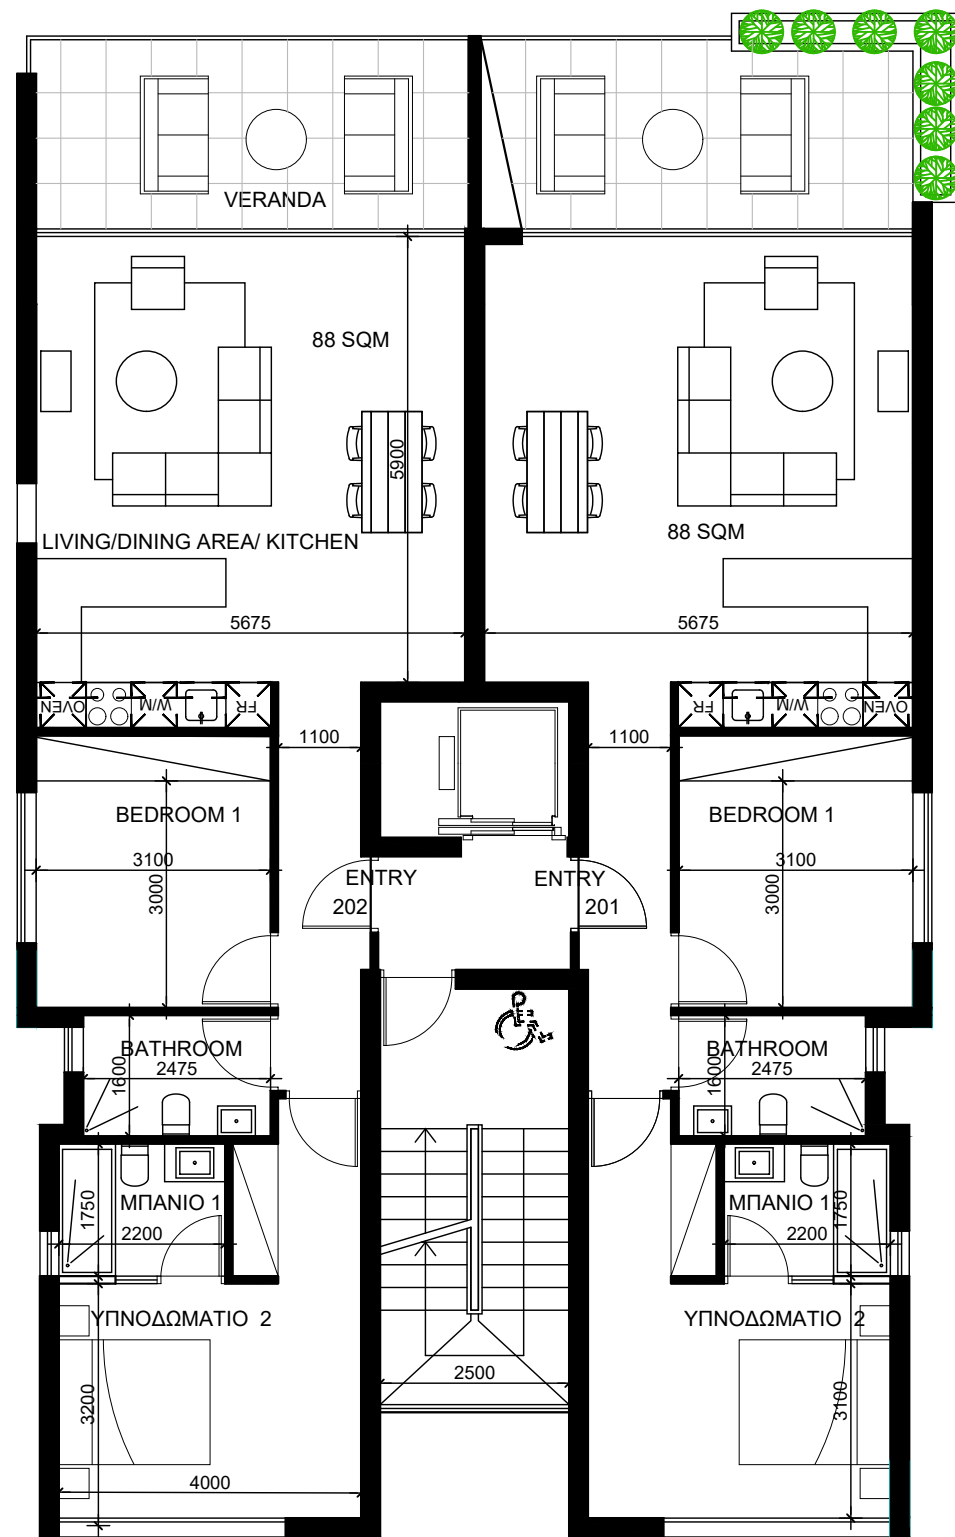

SECOND FLOOR

12100

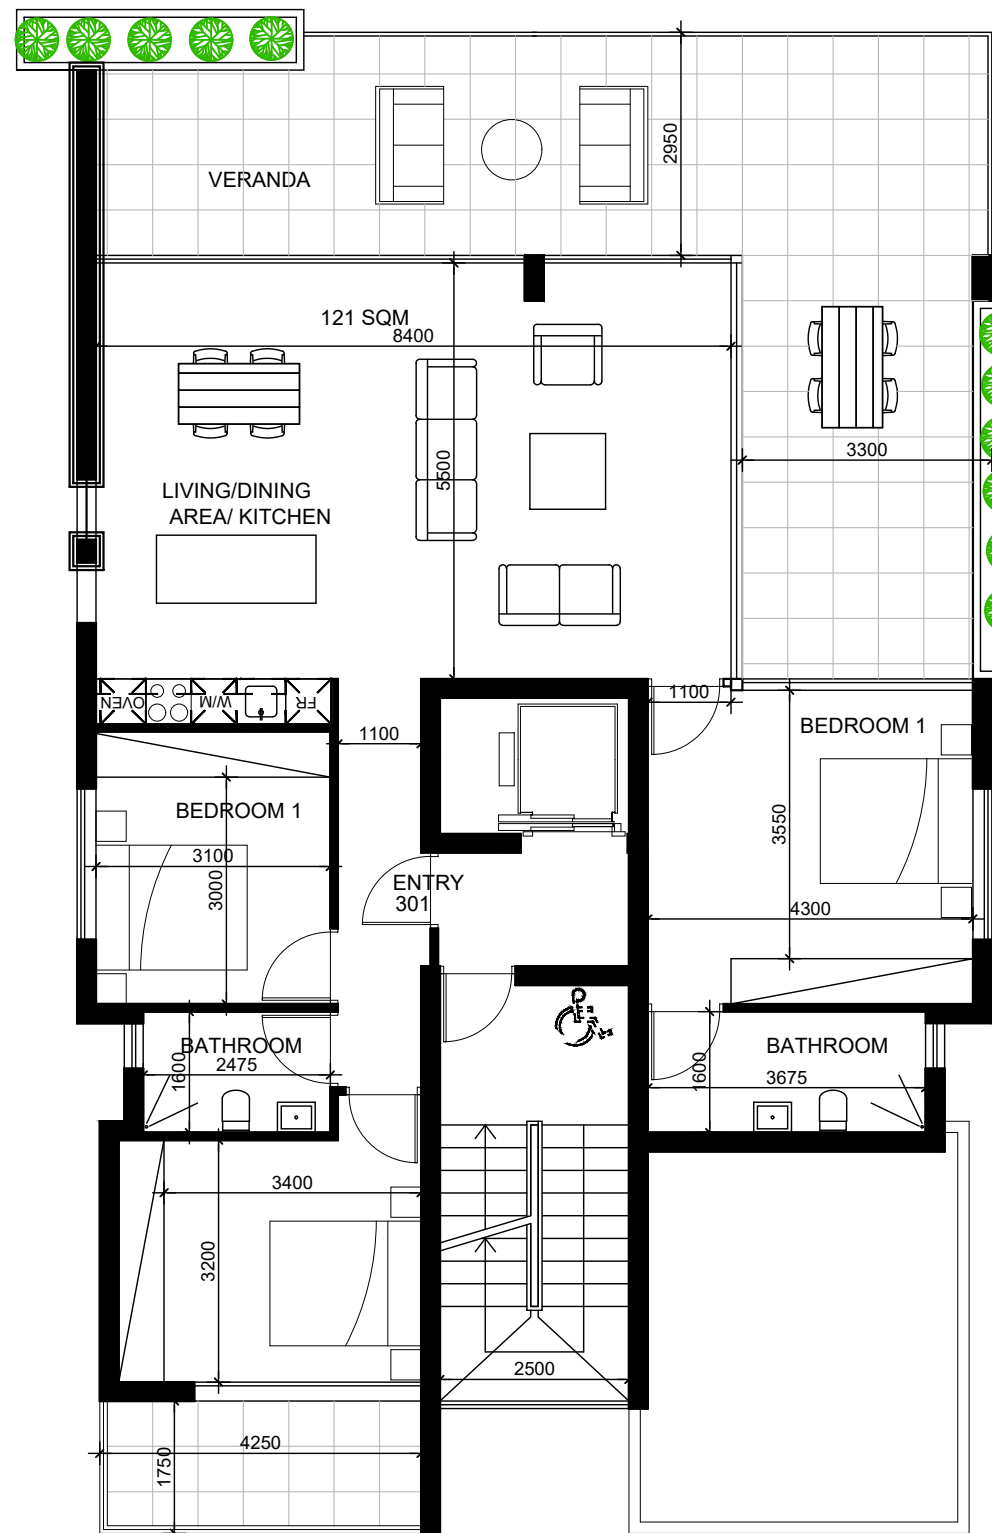

THIRD FLOOR

PLOT 538

**vardastudio**  
architects + designers

Andreas Vardas BA(HONS), DIP(ARCH), RIBA Chartered Architect  
tel. 26947266 / 99427634 fax. 26220886 email vardas@spidernet.com.cy

Planning Application  
March 2022

drawn: LP  
check: A Vardas

PLANS

1:100@A3

DWG NO. AP 02